


# TAUNTON ROAD WEST

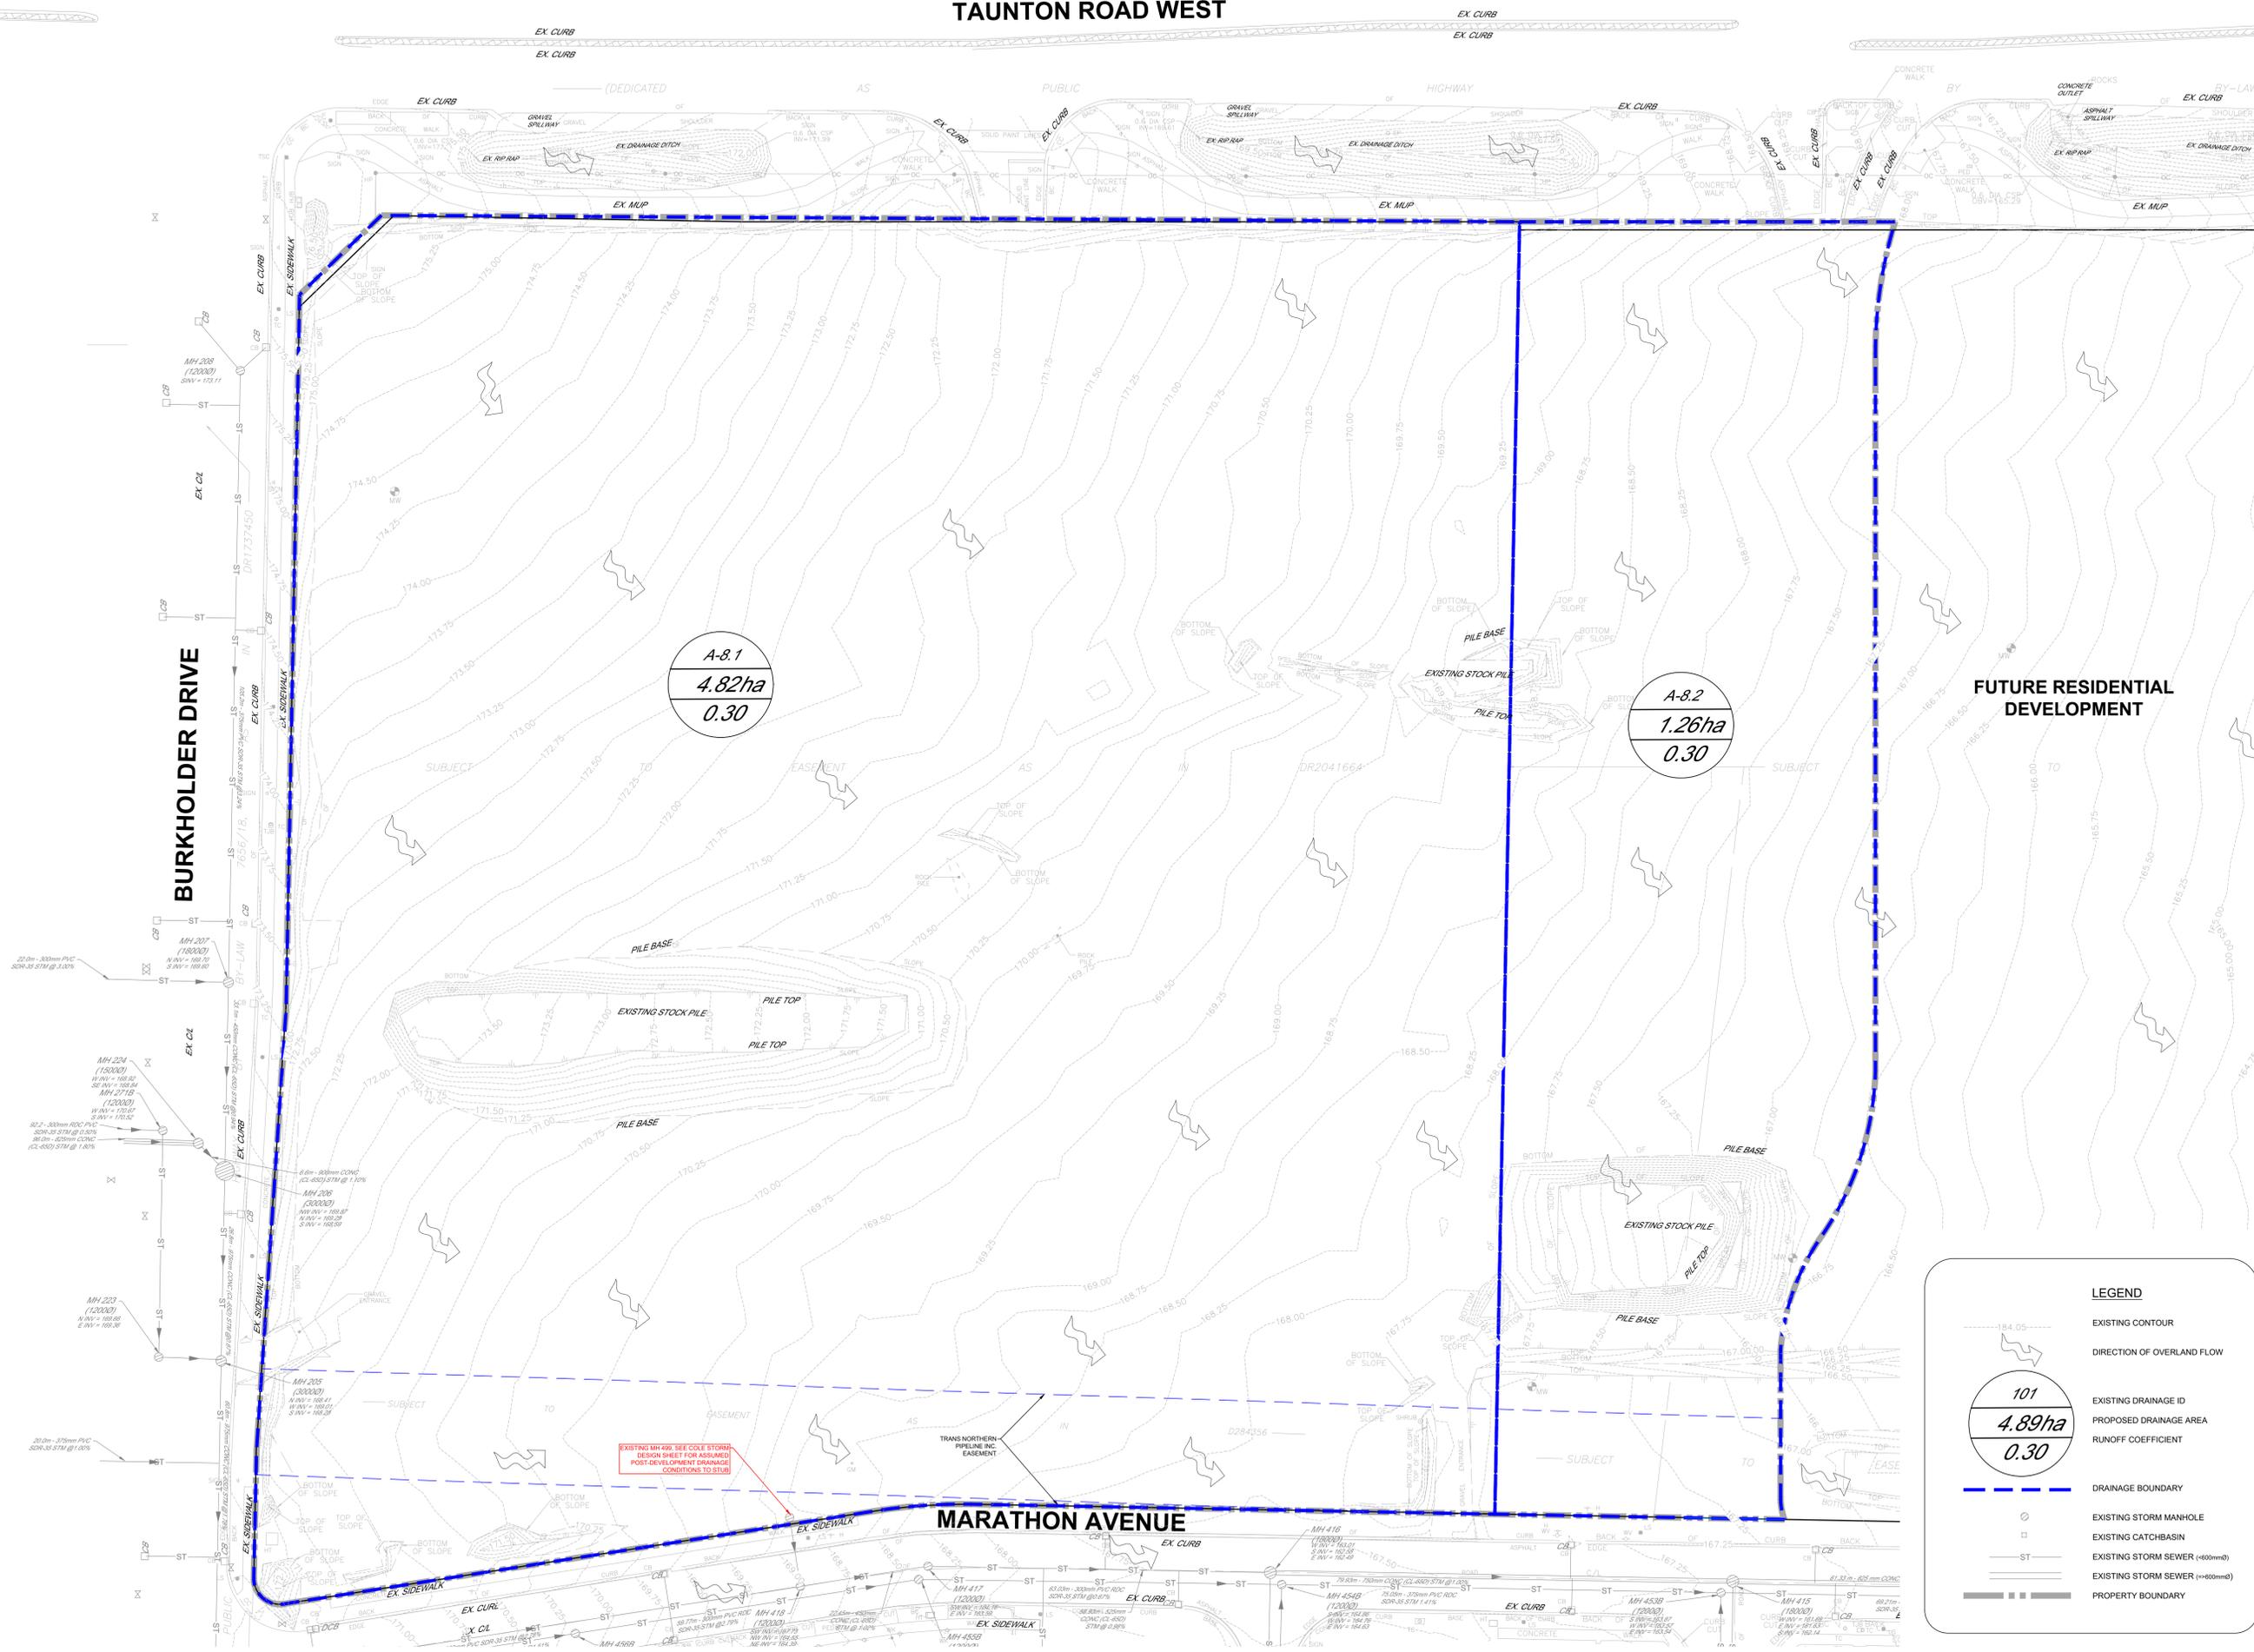

A-8.1  
4.82ha  
0.30


A-8.2  
1.26ha  
0.30

**LEGEND**


- 154.05 --- EXISTING CONTOUR
- DIRECTION OF OVERLAND FLOW
- 101  
4.89ha  
0.30 EXISTING DRAINAGE ID
- PROPOSED DRAINAGE AREA
- RUNOFF COEFFICIENT
- DRAINAGE BOUNDARY
- EXISTING STORM MANHOLE
- EXISTING CATCHBASIN
- ST EXISTING STORM SEWER (ø=600mm)
- EXISTING STORM SEWER (ø=600mm)
- PROPERTY BOUNDARY

**REVISION BLOCK**

#	DATE	DESCRIPTION
1	04/14/23	ISSUED FOR SPA
2	12/04/25	ISSUED FOR SPA

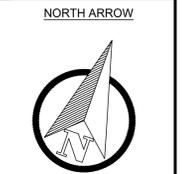

**SURVEY AND BENCHMARK NOTE**  
EXISTING TOPOGRAPHIC INFORMATION SHOWN ON THIS PLAN ARE BASED ON J.D. BARNES LTD. DRAWING (REF. NO. 25-25-300-00), DATED AUGUST 20, 2020.  
ELEVATIONS ARE METRIC AND ARE REFERRED TO CITY OF PICKERING VERTICAL.

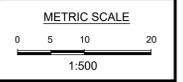

**EXISTING DRAINAGE PLAN**  
FIELDGATE COMMERCIAL  
TAUNTON RD/BURKHOLDER DR.  
PICKERING, ONTARIO  
PROJECT NO. 23810 | DRAWN BY: BS | CHECKED BY: BJ

**EDP**